


# Residence Six

APPROXIMATELY 3555 SQ. FT.

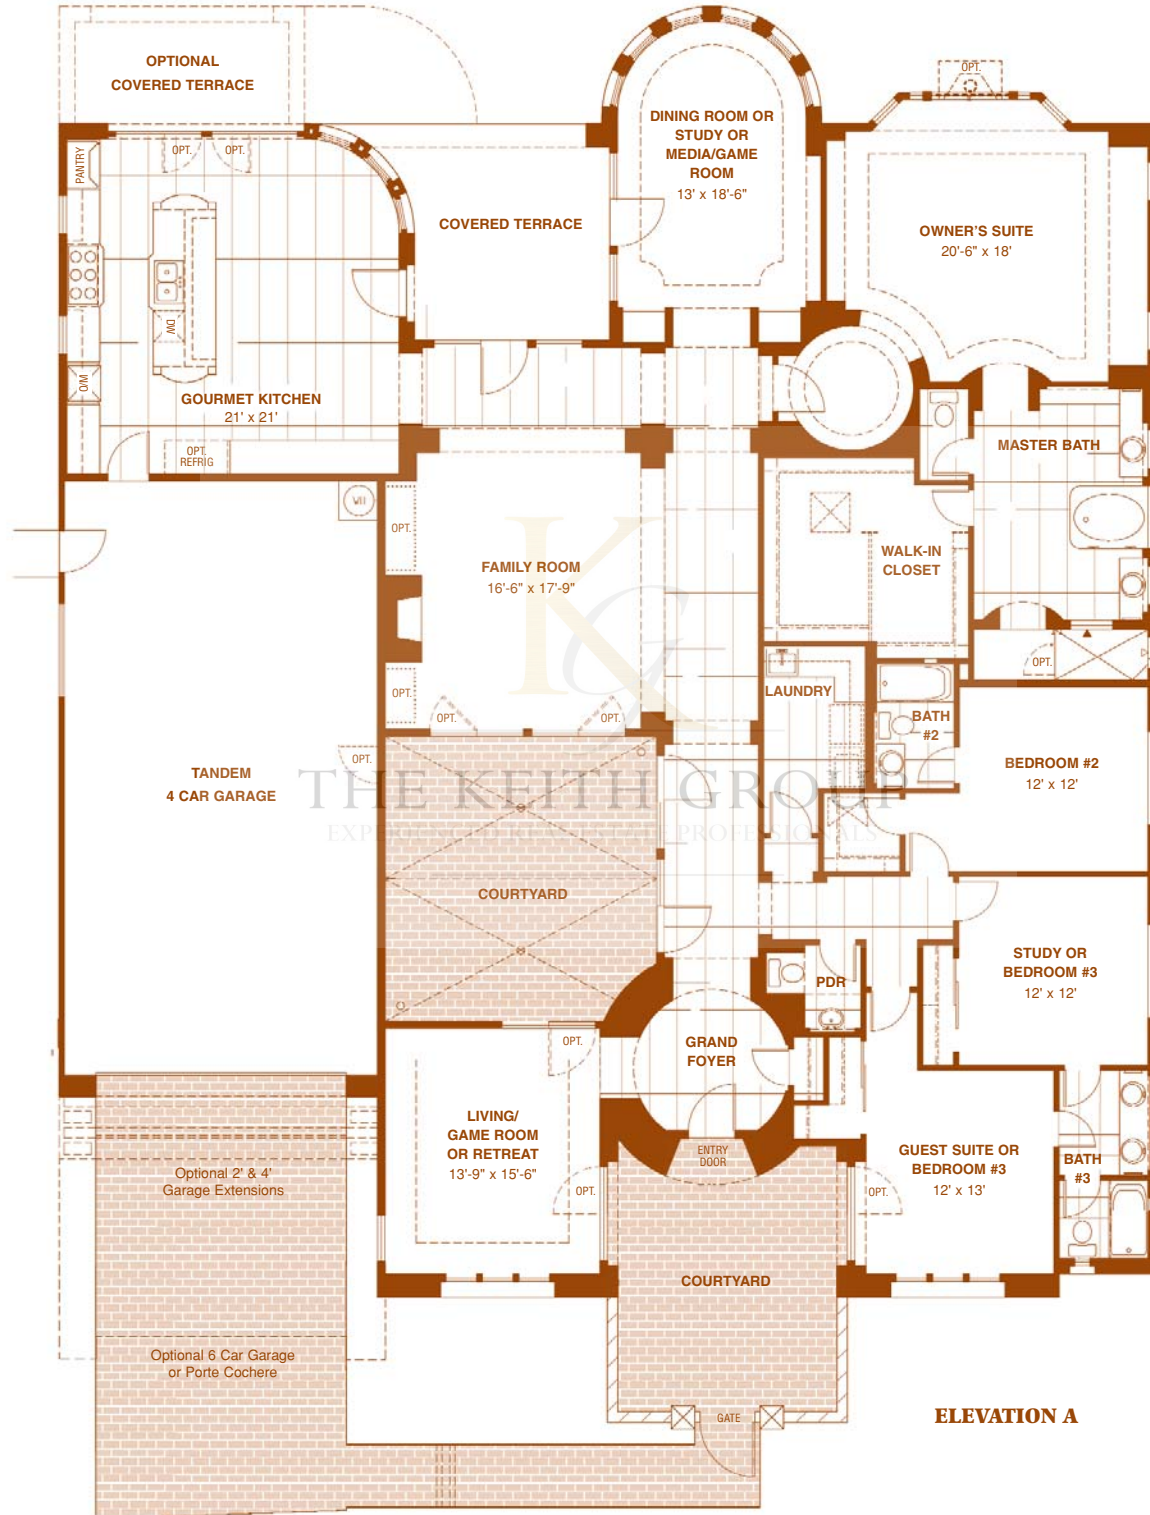

ELEVATION A


**BLANDFORD HOMES**

480-641-1800 • 1-800-599-0053


All room dimensions are approximate, shown to the maximum dimensions of each room, and are subject to field variation. Dimensions should not be used to calculate room square footage. Some windows and floor plans may vary with each elevation. Please consult a Sales Manager for details. NOTICE: Copyright ©2006 Blandford Homes, LLC. All rights reserved. Patent pending. The elevations and floor plans depicted herein are proprietary and the property of Blandford Homes, LLC, and are protected under Federal Law. We will aggressively enforce our Federal and proprietary rights.

# Residence Six


APPROXIMATELY 3555 SQ. FT.

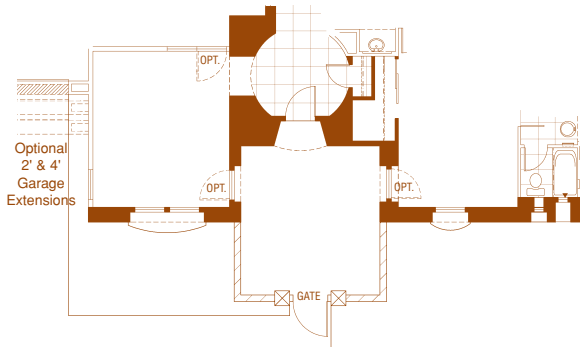


**ELEVATION B ENTRY**  
(Not to scale)

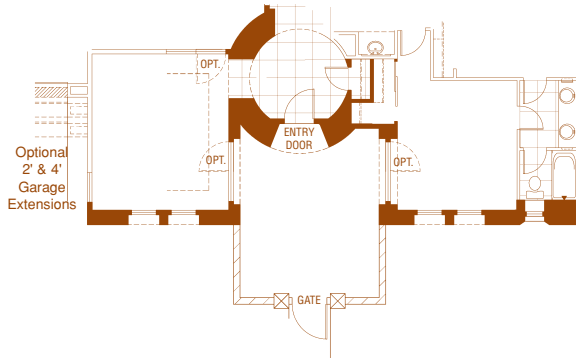


**ELEVATION C ENTRY**  
(Not to scale)

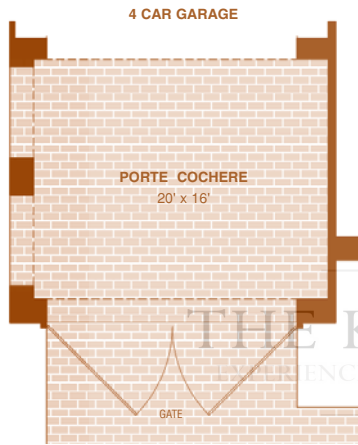

**PORTE COCHERE OPTION**

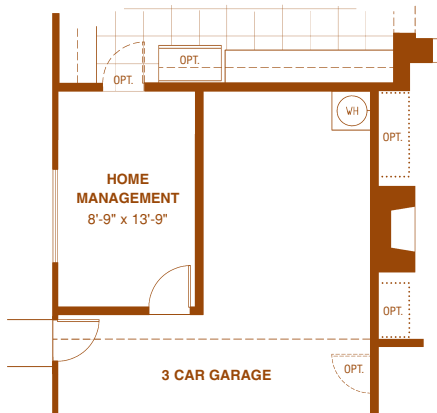

**HOME MANAGEMENT OPTION**

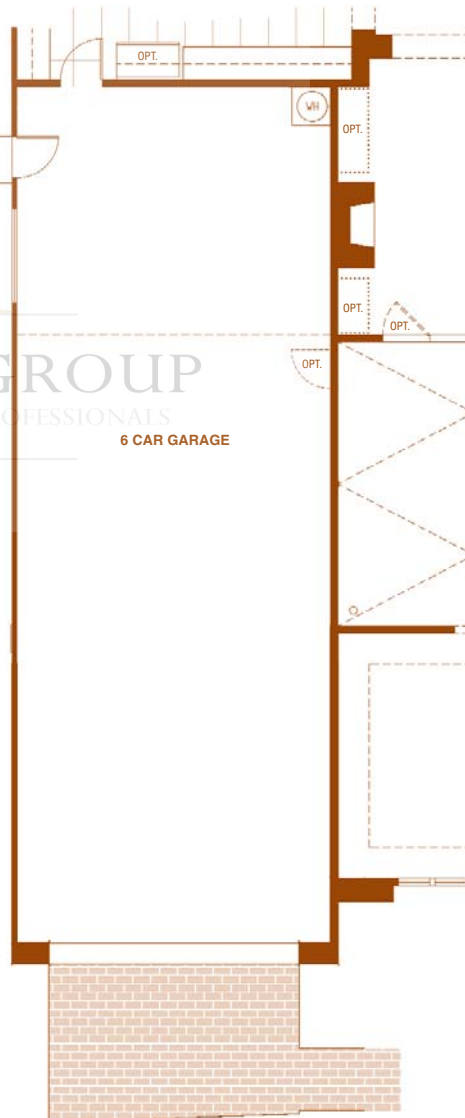

**6 CAR GARAGE OPTION**


**BLANDFORD HOMES**

480-641-1800 • 1-800-599-0053


All room dimensions are approximate, shown to the maximum dimensions of each room, and are subject to field variation. Dimensions should not be used to calculate room square footage. Some windows and floor plans may vary with each elevation. Please consult a Sales Manager for details. NOTICE: Copyright ©2006 Blandford Homes, LLC. All rights reserved. Patent pending. The elevations and floor plans depicted herein are proprietary and the property of Blandford Homes, LLC, and are protected under Federal Law. We will aggressively enforce our Federal and proprietary rights.

# Residence Six


APPROXIMATELY 3555 SQ. FT.

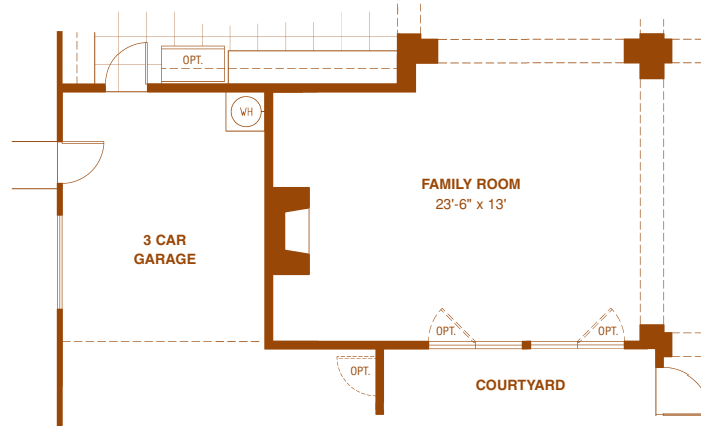


**EXTENDED FAMILY ROOM OPTION**

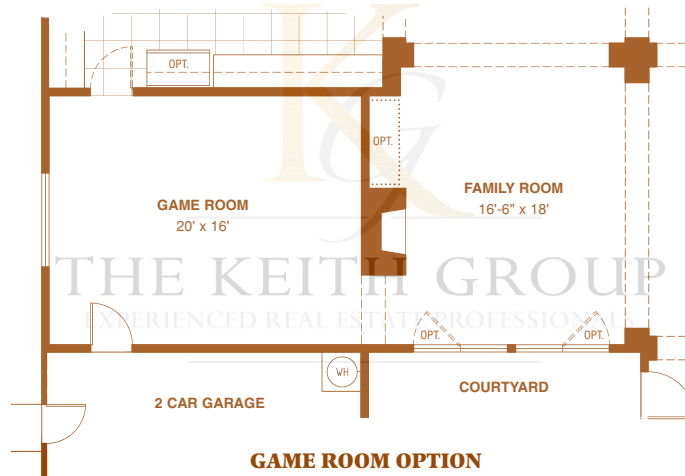

**GAME ROOM OPTION**

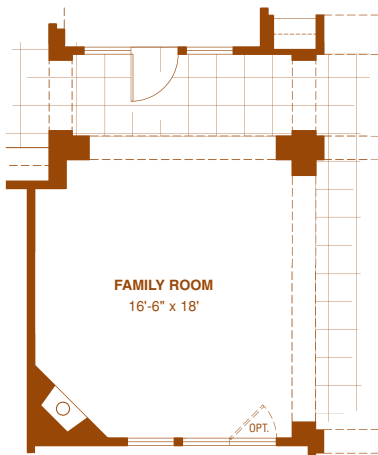

**FAMILY ROOM WITH CORNER FIREPLACE OPTION**

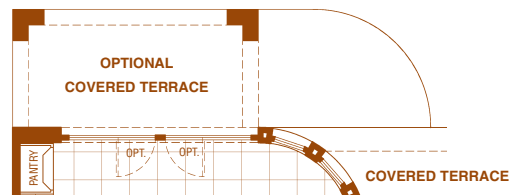

**BACK COVERED TERRACE OPTION**

**BLANDFORD HOMES**

480-641-1800 • 1-800-599-0053